


# REFERENCES

PLAT BOOK 9, PAGE 107  
 PLAT BOOK 24, PAGE 126  
 PLAT BOOK 29, PAGE 85  
 PLAT BOOK 35, PAGE 115  
 PLAT BOOK 36, PAGE 179  
 PLAT BOOK 36, PAGE 211  
 PLAT BOOK 36, PAGE 218  
 PLAT BOOK 36, PAGE 221  
 PLAT BOOK 53, PAGE 28

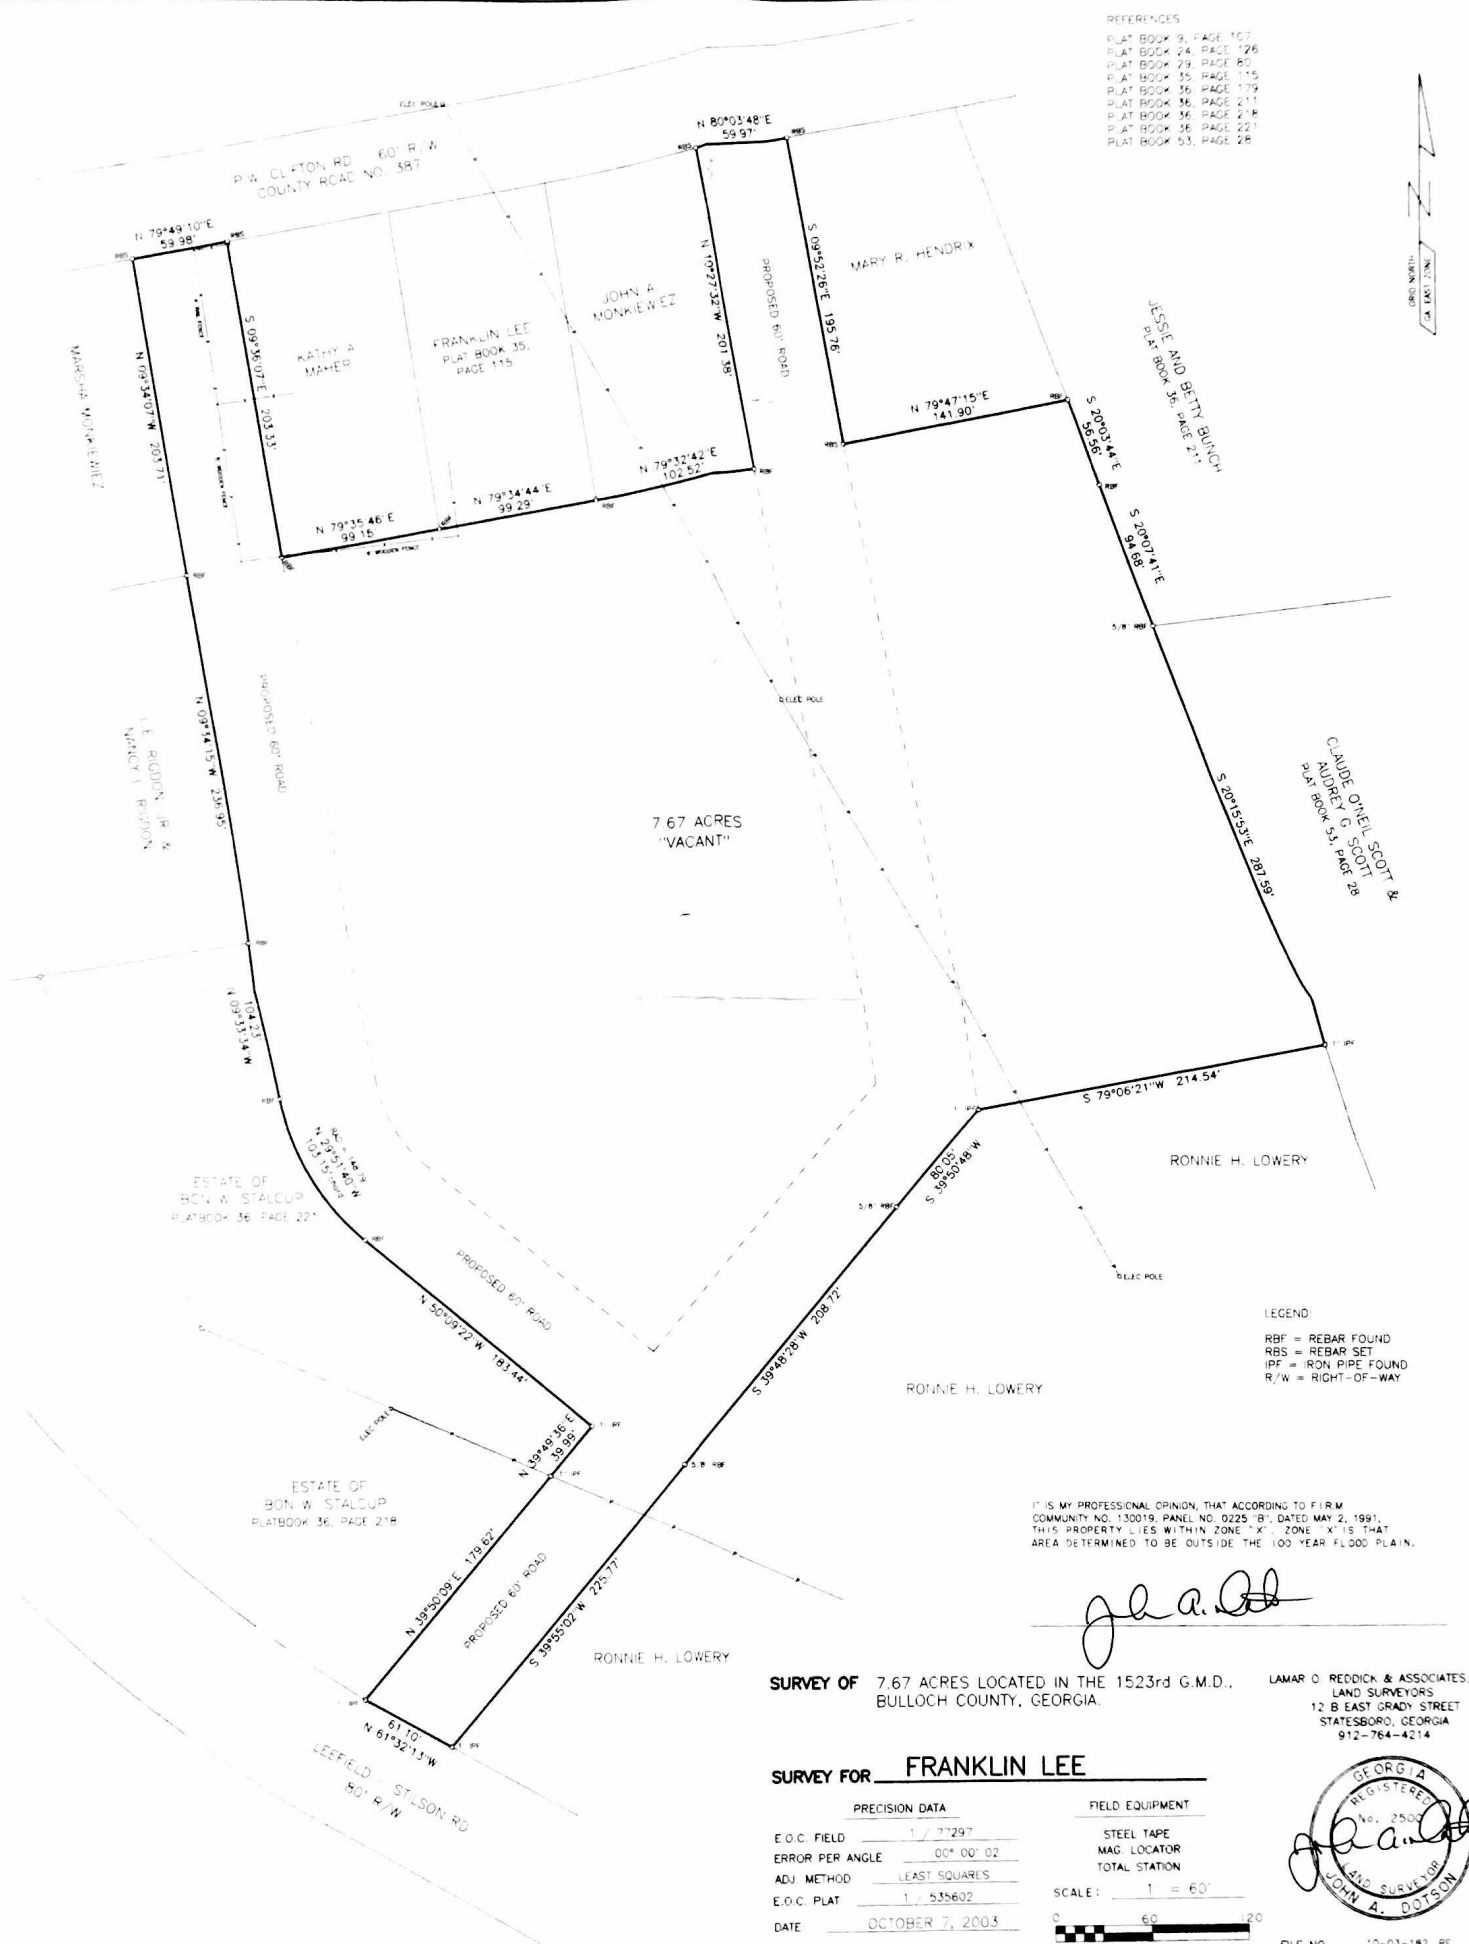

## LEGEND

RBF = REBAR FOUND  
 RBS = REBAR SET  
 IPF = IRON PIPE FOUND  
 R/W = RIGHT-OF-WAY

IT IS MY PROFESSIONAL OPINION, THAT ACCORDING TO FIRM COMMUNITY NO. 130019, PANEL NO. 0225, 'B', DATED MAY 2, 1991, THIS PROPERTY LIES WITHIN ZONE 'X'. ZONE 'X' IS THAT AREA DETERMINED TO BE OUTSIDE THE 100 YEAR FLOOD PLAIN.

*John A. Dotson*

**SURVEY OF** 7.67 ACRES LOCATED IN THE 1523rd G.M.D., BULLOCH COUNTY, GEORGIA.

LAMAR O. REDDICK & ASSOCIATES, INC.  
 LAND SURVEYORS  
 12 B EAST GRADY STREET  
 STATESBORO, GEORGIA  
 912-764-4214

**SURVEY FOR** FRANKLIN LEE

### PRECISION DATA

E.O.C. FIELD 1" / 7729'  
 ERROR PER ANGLE 00° 00' 02"  
 ADJ. METHOD LEAST SQUARES  
 E.O.C. PLAT 1" / 535602'  
 DATE OCTOBER 7, 2003

### FIELD EQUIPMENT

STEEL TAPE  
 MAG. LOCATOR  
 TOTAL STATION


SCALE: 1" = 60'  
  
 SCALE IN FEET



FILE NO. 10-03-182 RE

FIELD SURVEY COMPLETED 09/05/03

FILE NAME: C:\SURV\DATA\LEEFIELD.CRD SACRE.P1

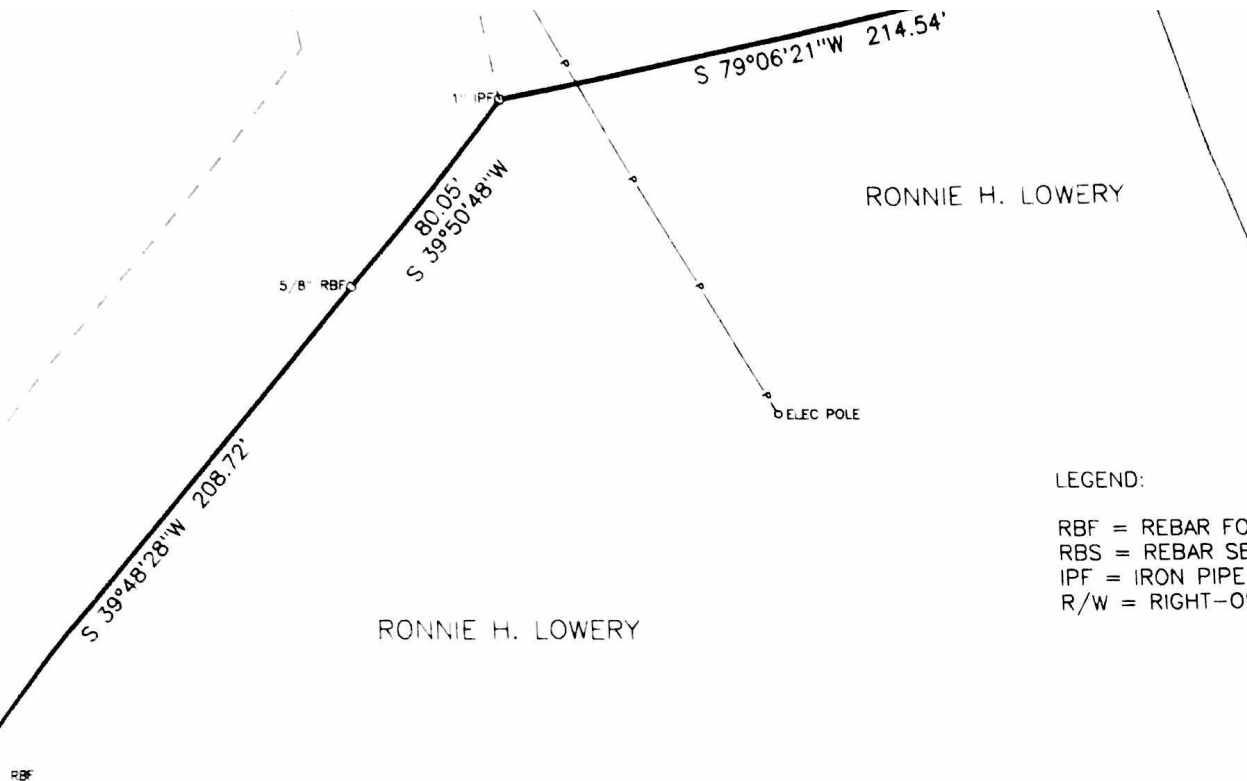

LEGEND:

RBF = REBAR FOUND  
 RBS = REBAR SET  
 IPF = IRON PIPE FOUND  
 R/W = RIGHT-OF-WAY

IT IS MY PROFESSIONAL OPINION, THAT ACCORDING TO F.I.R.M.  
 COMMUNITY NO. 130019, PANEL NO. 0225 "B", DATED MAY 2, 1991,  
 THIS PROPERTY LIES WITHIN ZONE "X". ZONE "X" IS THAT  
 AREA DETERMINED TO BE OUTSIDE THE 100 YEAR FLOOD PLAIN.

*[Handwritten signature]*

**SURVEY OF** 7.67 ACRES LOCATED IN THE 1523rd G.M.D.,  
 BULLOCH COUNTY, GEORGIA.


LAMAR O. REDDICK & ASSOCIATES, INC.  
 LAND SURVEYORS  
 12 B EAST GRADY STREET  
 STATESBORO, GEORGIA  
 912-764-4214

**SURVEY FOR** FRANKLIN LEE

PRECISION DATA

E.O.C. FIELD 1 / 77297  
 ERROR PER ANGLE 00° 00' 02"  
 ADJ. METHOD LEAST SQUARES  
 E.O.C. PLAT 1 / 535602  
 DATE: OCTOBER 7, 2003

FIELD EQUIPMENT

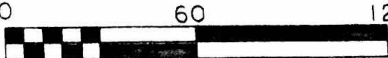
STEEL TAPE  
 MAG. LOCATOR  
 TOTAL STATION  
 SCALE: 1" = 60'  
  
 SCALE IN FEET



FIELD SURVEY COMPLETED: 09/05/03

FILE NO. 10-03-182 RE

FILE NAME: C:\SU\DATA\L\LEEFIELD.CRD 8ACRE.PL

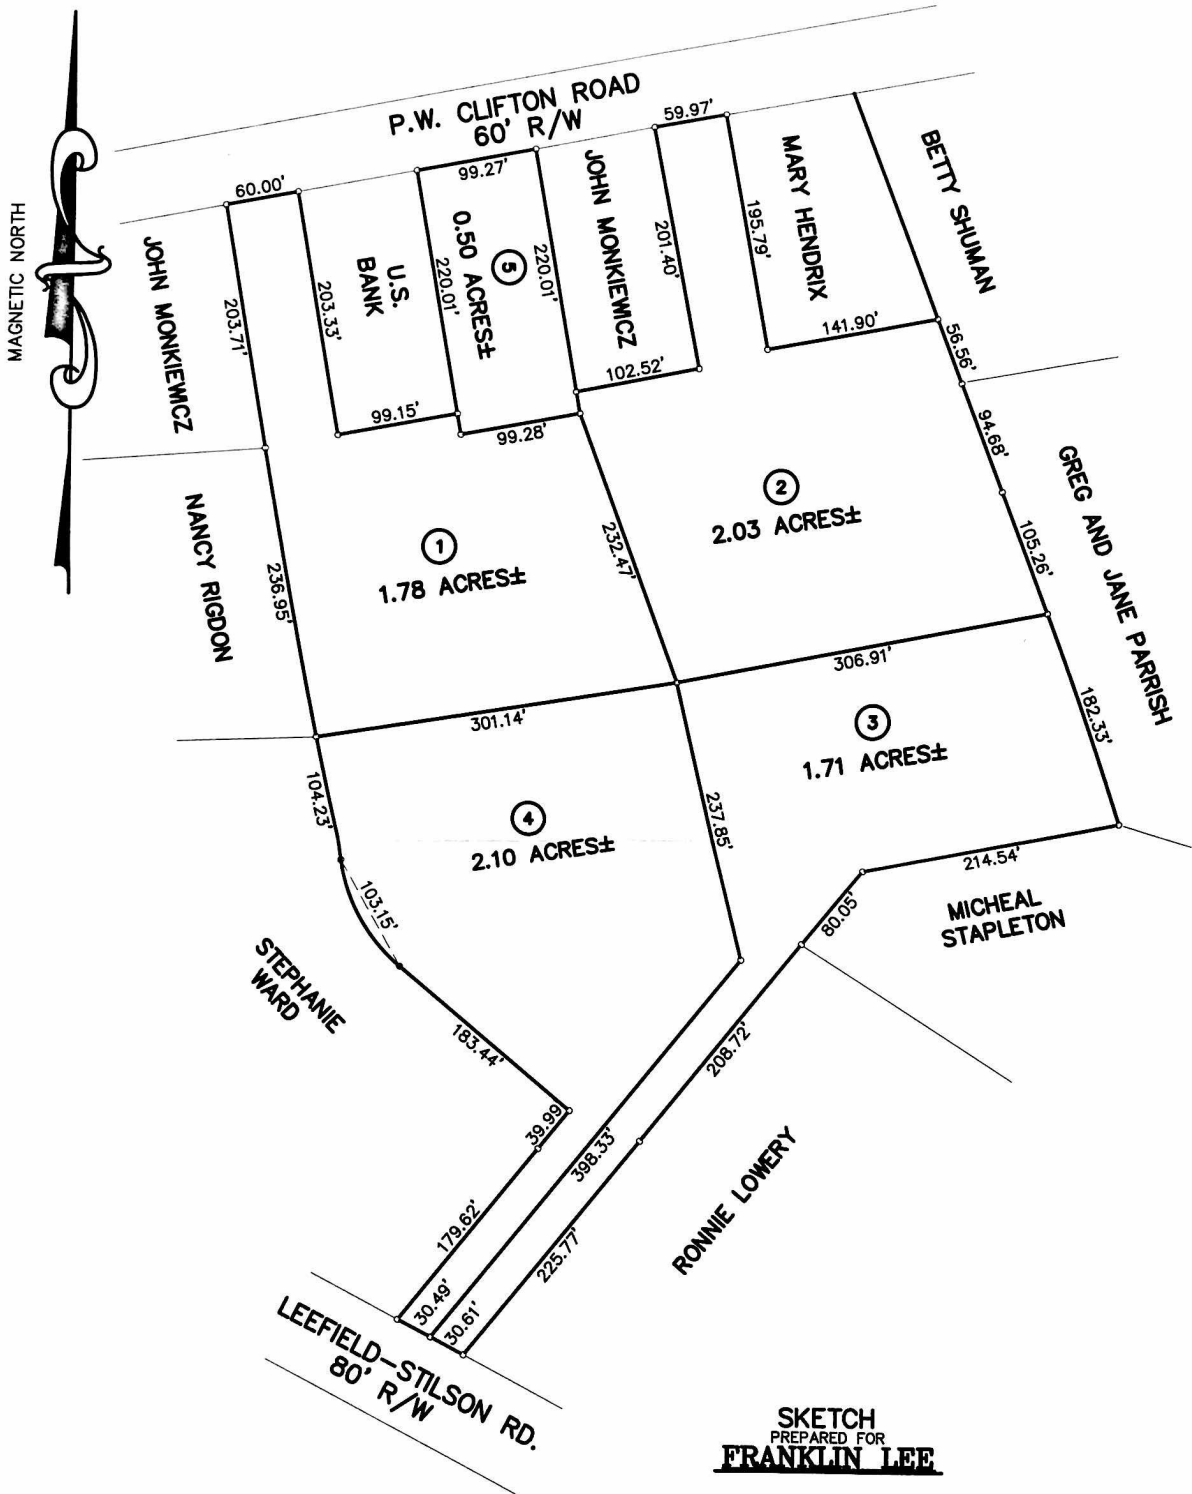

SKETCH  
PREPARED FOR  
**FRANKLIN LEE**

DONALD W. MARSH AND ASSOCIATES  
9 SOUTH MULBERRY STREET  
STATESBORO, GEORGIA 30458  
764-2397

DATE: AUGUST 28, 2017  
SCALE: 1" = 100'

FILE NO. 1605001.CRD  
FILE NO. 1605001-SKETCH.DWG

