


CERTIFICATE OF SURVEY

Part of the South Half of the Northwest Quarter, part of the West Half of the Southwest Quarter, and part of the Northeast Quarter of the Southwest Quarter of Section 29, the Northeast Quarter of the Southeast Quarter, part of the East Half of the Northeast Quarter, and part of the Southeast Quarter of the Southeast Quarter of Section 30, Township 116 North, Range 39 West, Yellow Medicine County, Minnesota

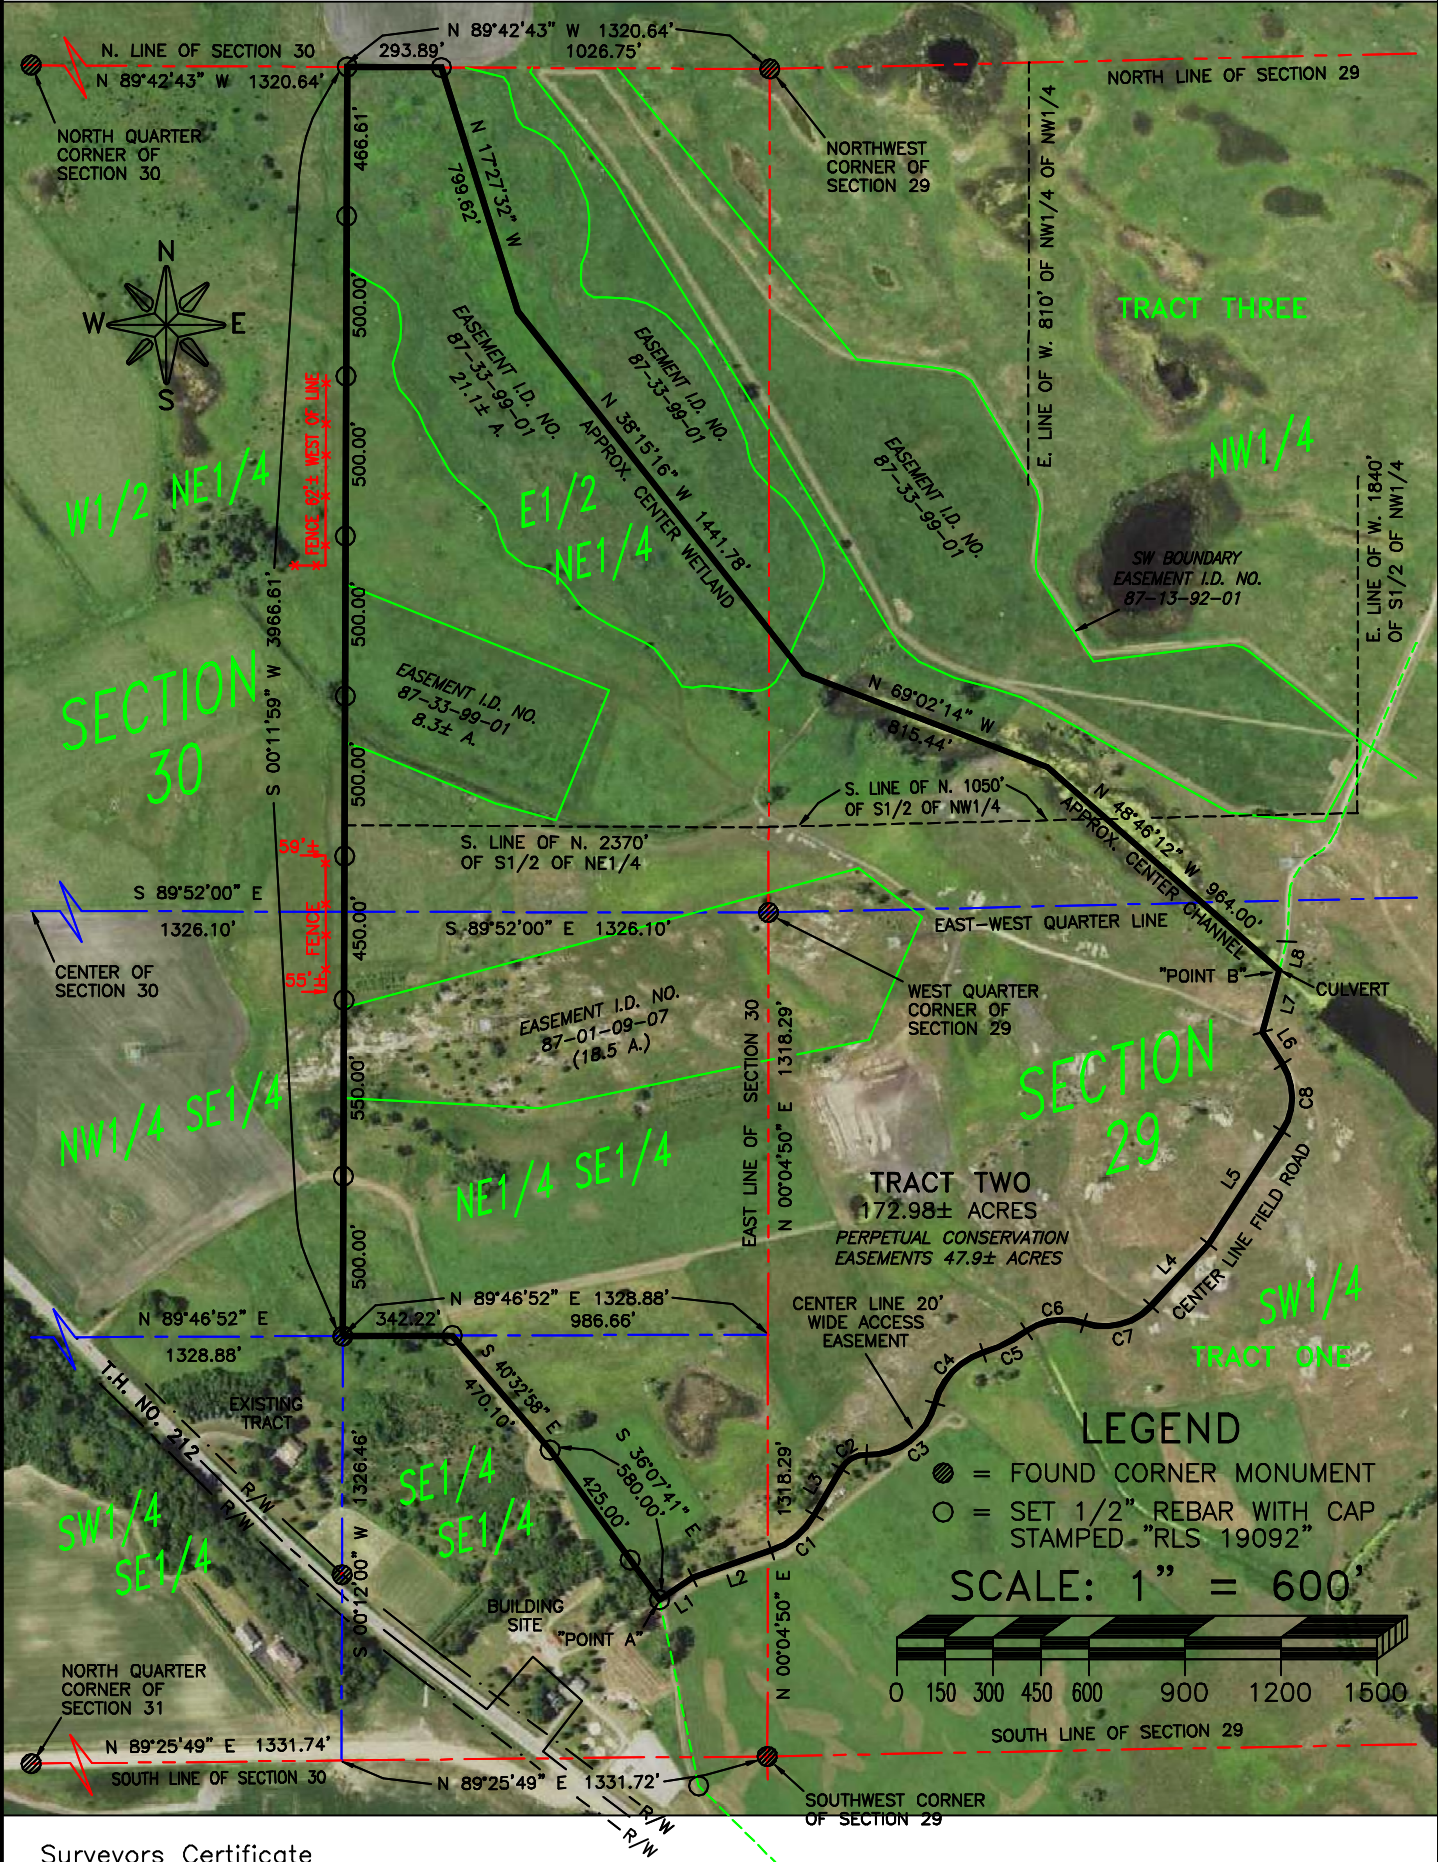

Surveyors Certificate

I, Roy Marihart, do hereby certify that this survey and drawing was prepared by me or under my direct supervision and that I am a duly Registered Land Surveyor under the Laws of the State of Minnesota.

Roy Marihart

Roy Marihart – MN Reg. No. 19092
Marihart Surveying, P.A.

August 25, 2020
Date