


SRU AND SOLVENT TANK FARM LAYOUT

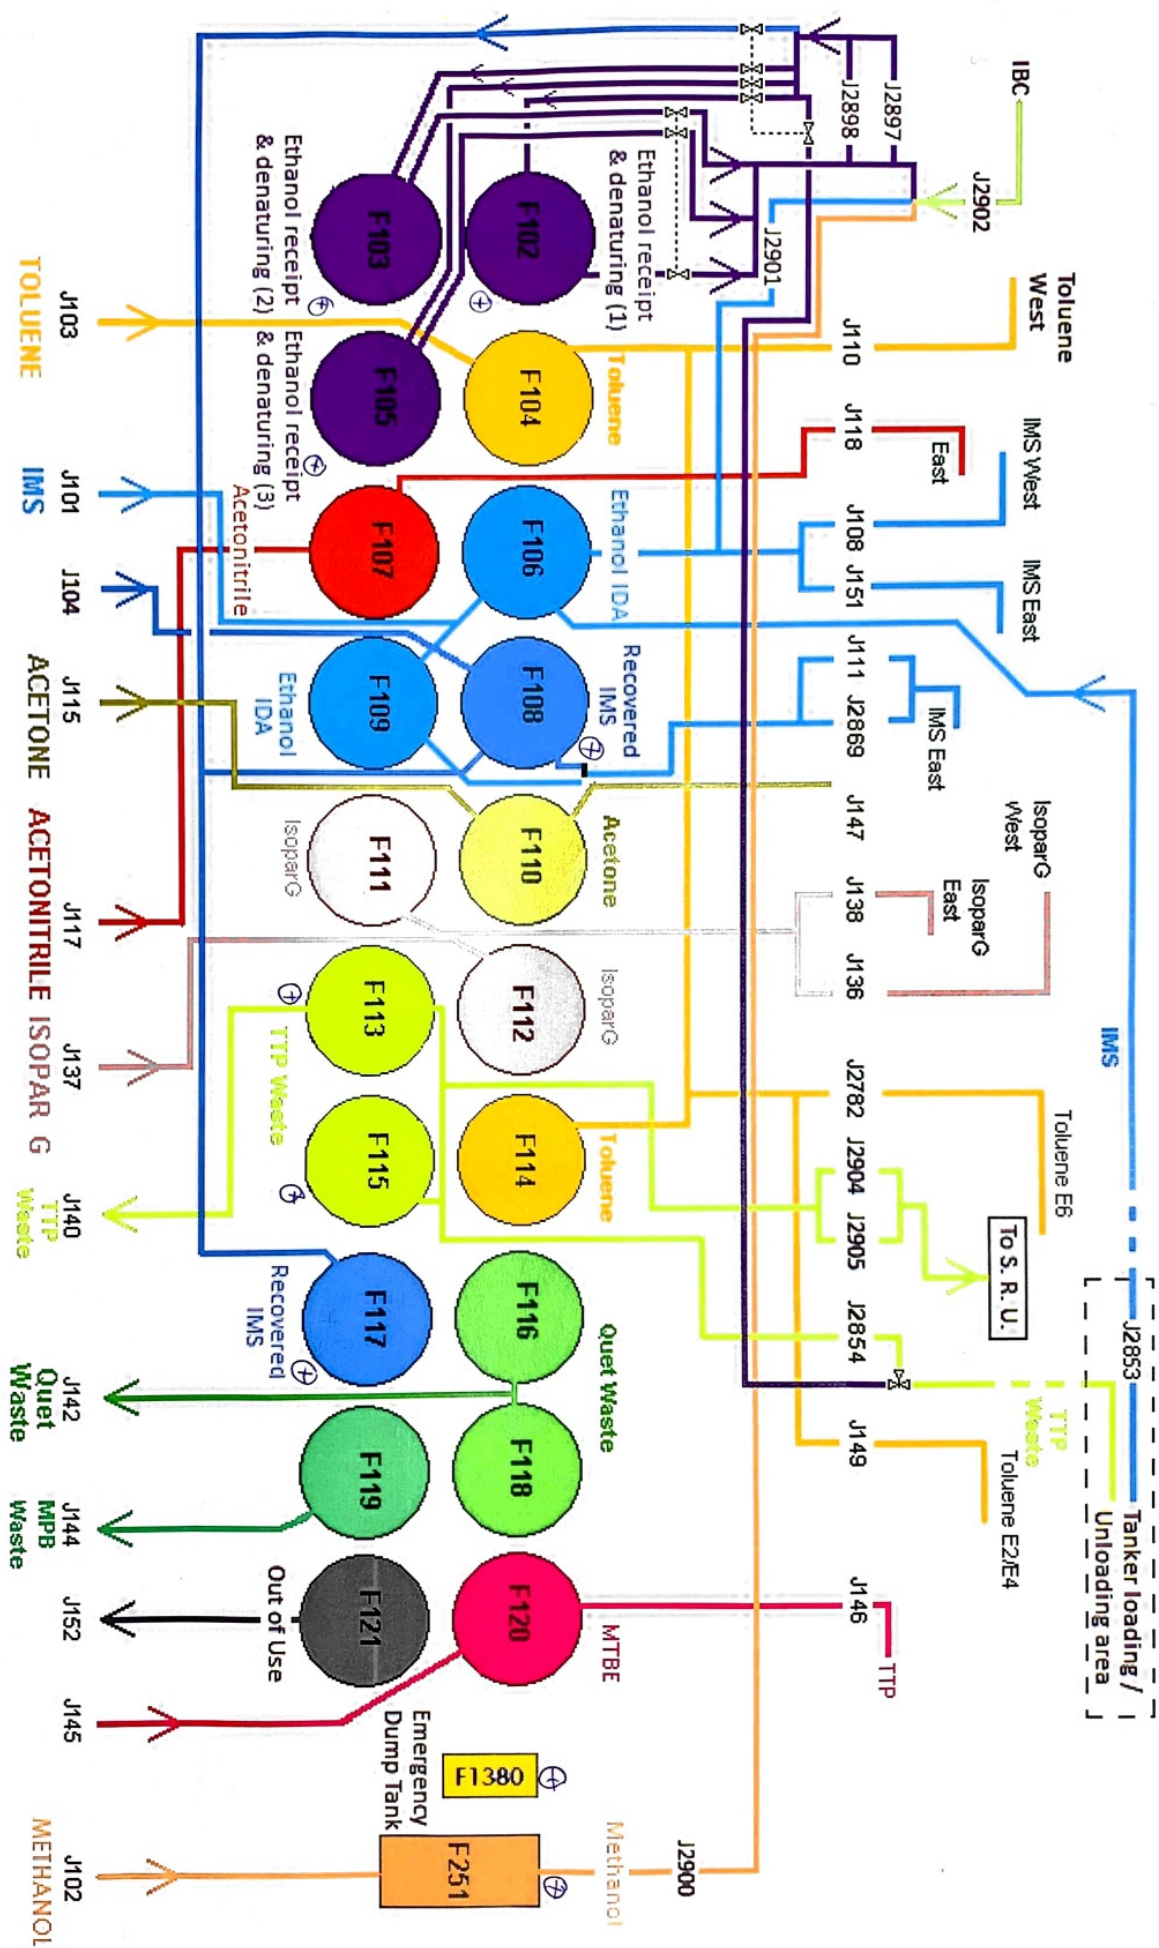

A
350/400 kg/hr.